


LOTS 21 AND 22
 CONCESSION 1
 TOWN OF MISSISSIPPI MILLS
 (FORMERLY RAMSAY)
 COUNTY OF LANARK

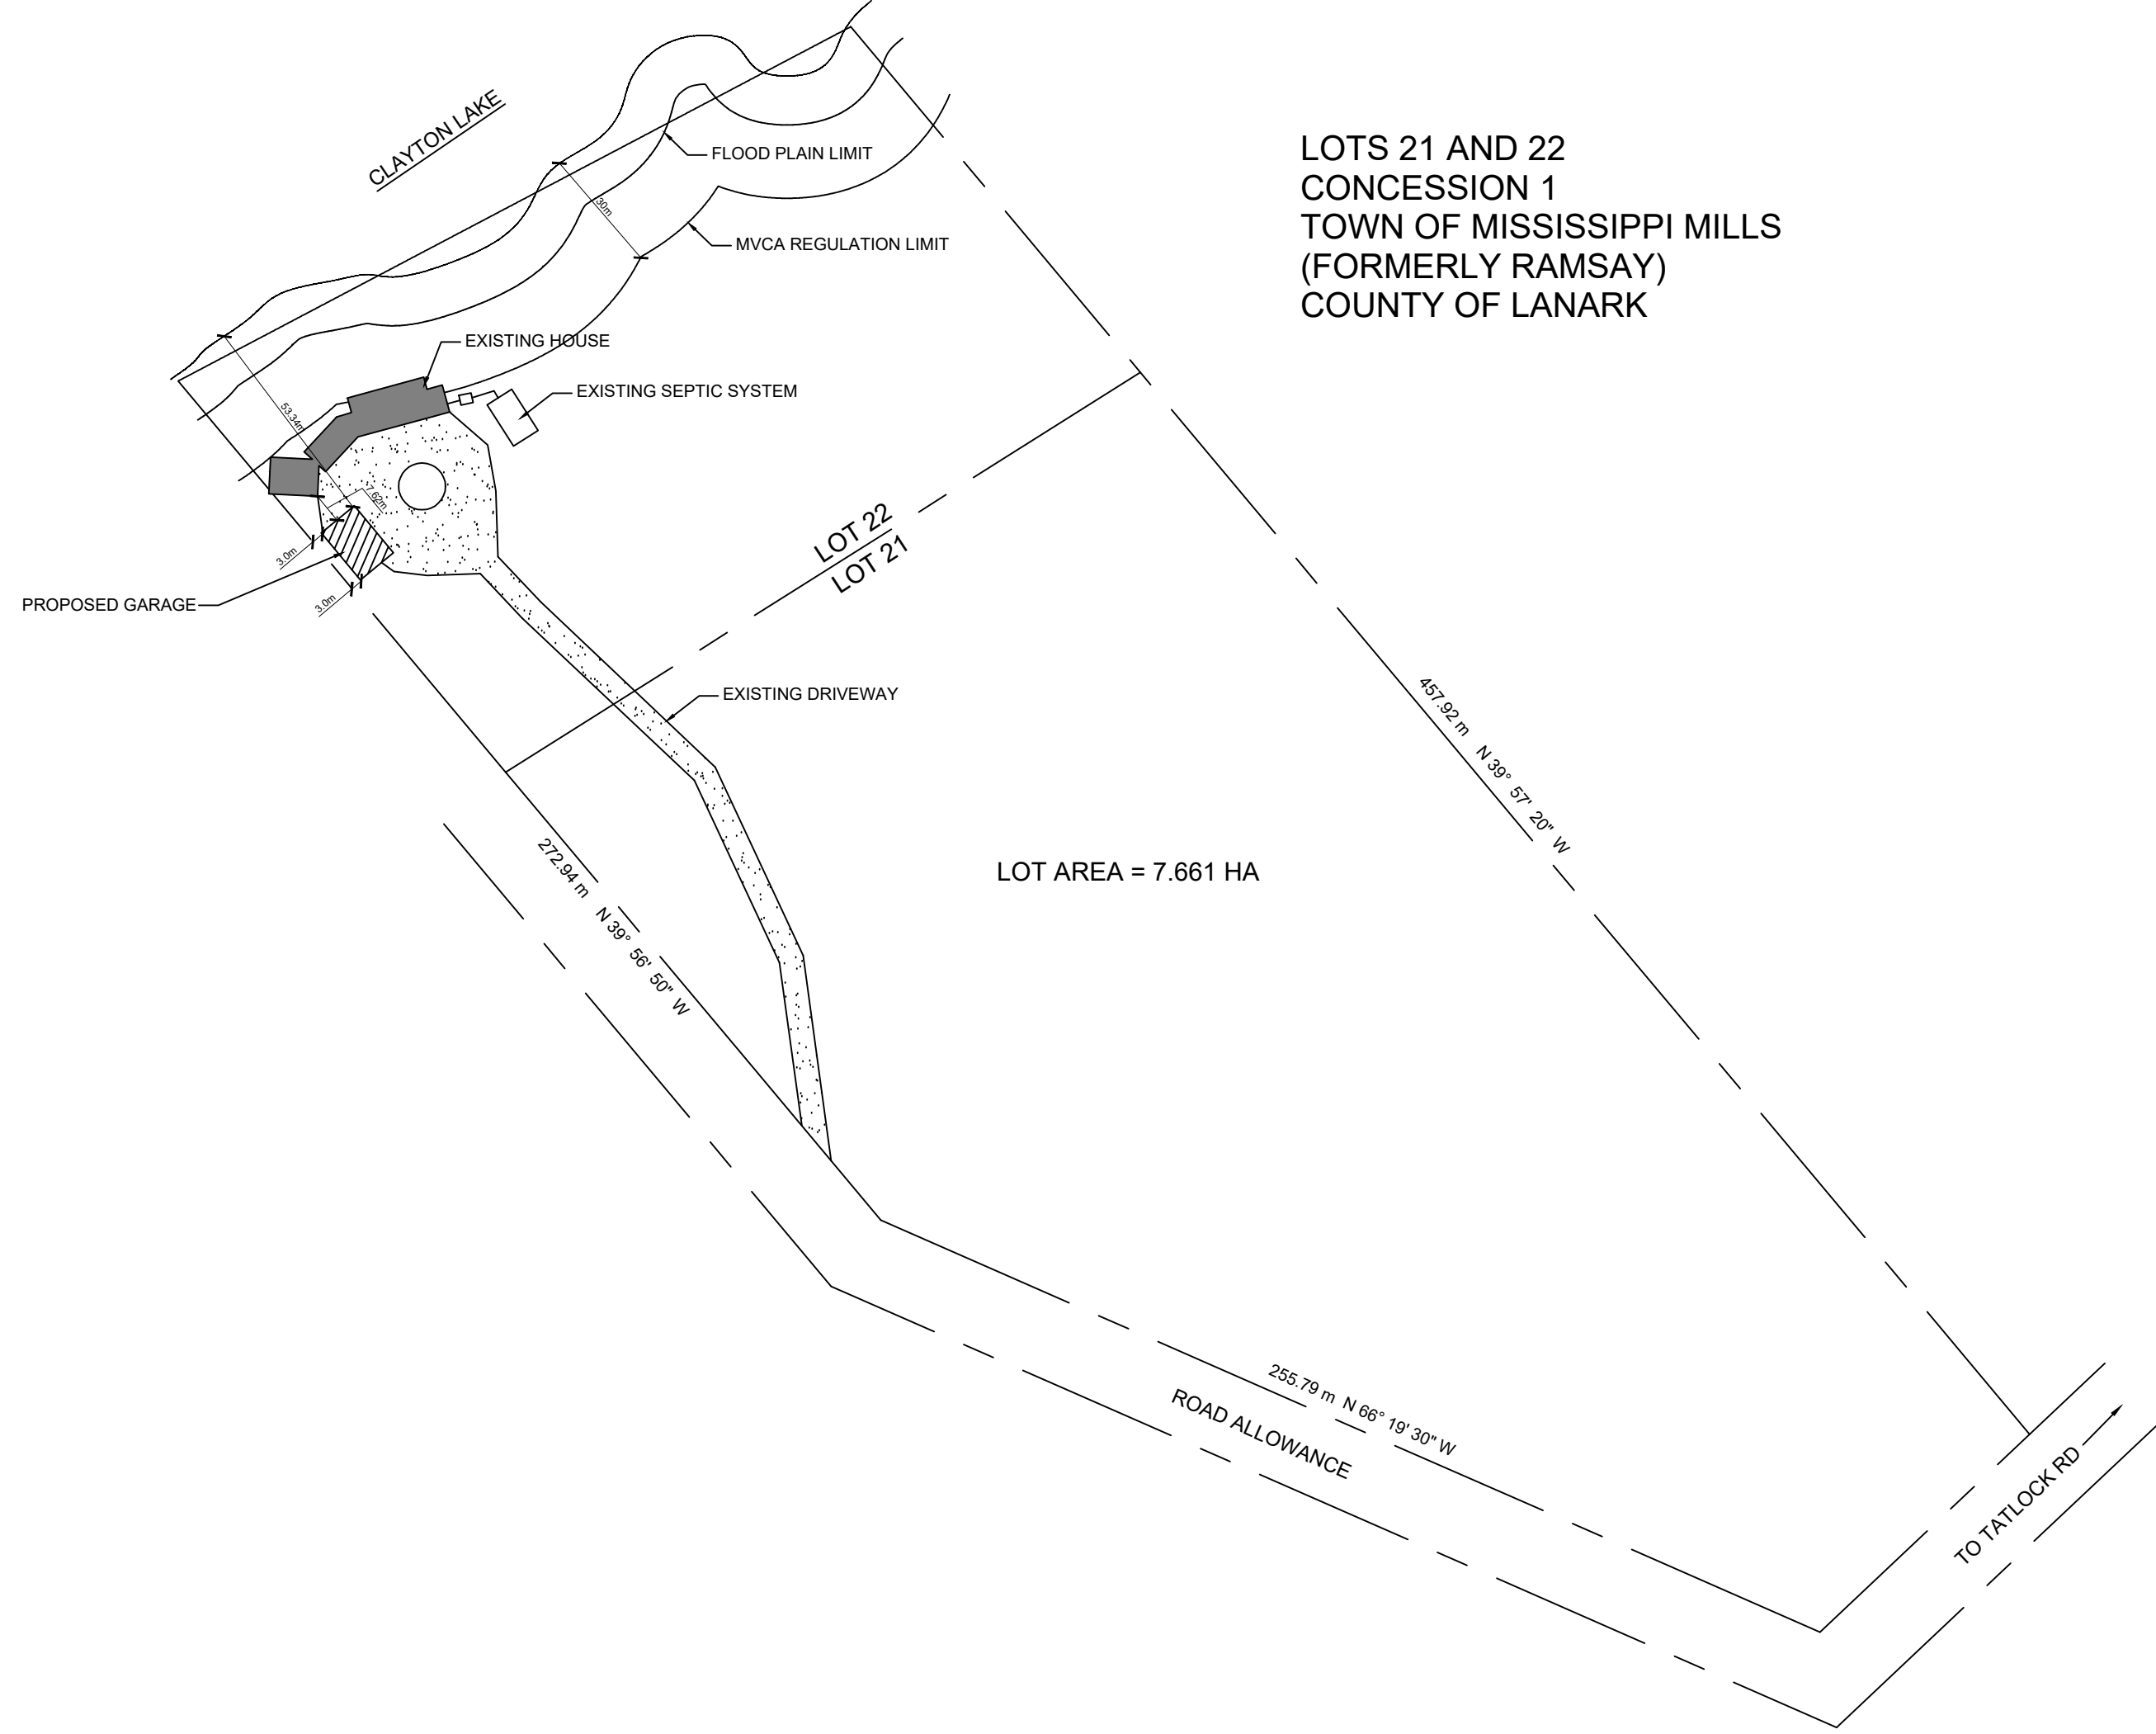

THE UNDERSIGNED HAS REVIEWED AND TAKES RESPONSIBILITY FOR THIS DESIGN, AND HAS THE QUALIFICATIONS AS REQUIRED BY THE ONTARIO BUILDING CODE.

MIKE JAMES (BCIN 23830) FIRM BCIN 39532



CLIENT:		DENIS BLAIS	
PROJECT NAME:		2649 TATLOCK RD	
DRAWING NAME:		SITE PLAN	
SCALE:	N/A	DATE DRAWN:	OCT 29/25
DATE REVISED:		CHECKED BY:	AI
DRAWN BY:	MIKE JAMES		