


NOTES:

1. FOR EQUIPMENT LAYOUT PLAN, SEE DWG# 2428-E101.
2. COORDINATE SYSTEM : UTM84 ZONE 18N.
3. ALL DIMENSIONS AS SHOWN ARE METRIC IN MILLIMETER EXCEPT COORDINATES ARE IN METER U.N.O.

OVERALL SITE LAYOUT PLAN

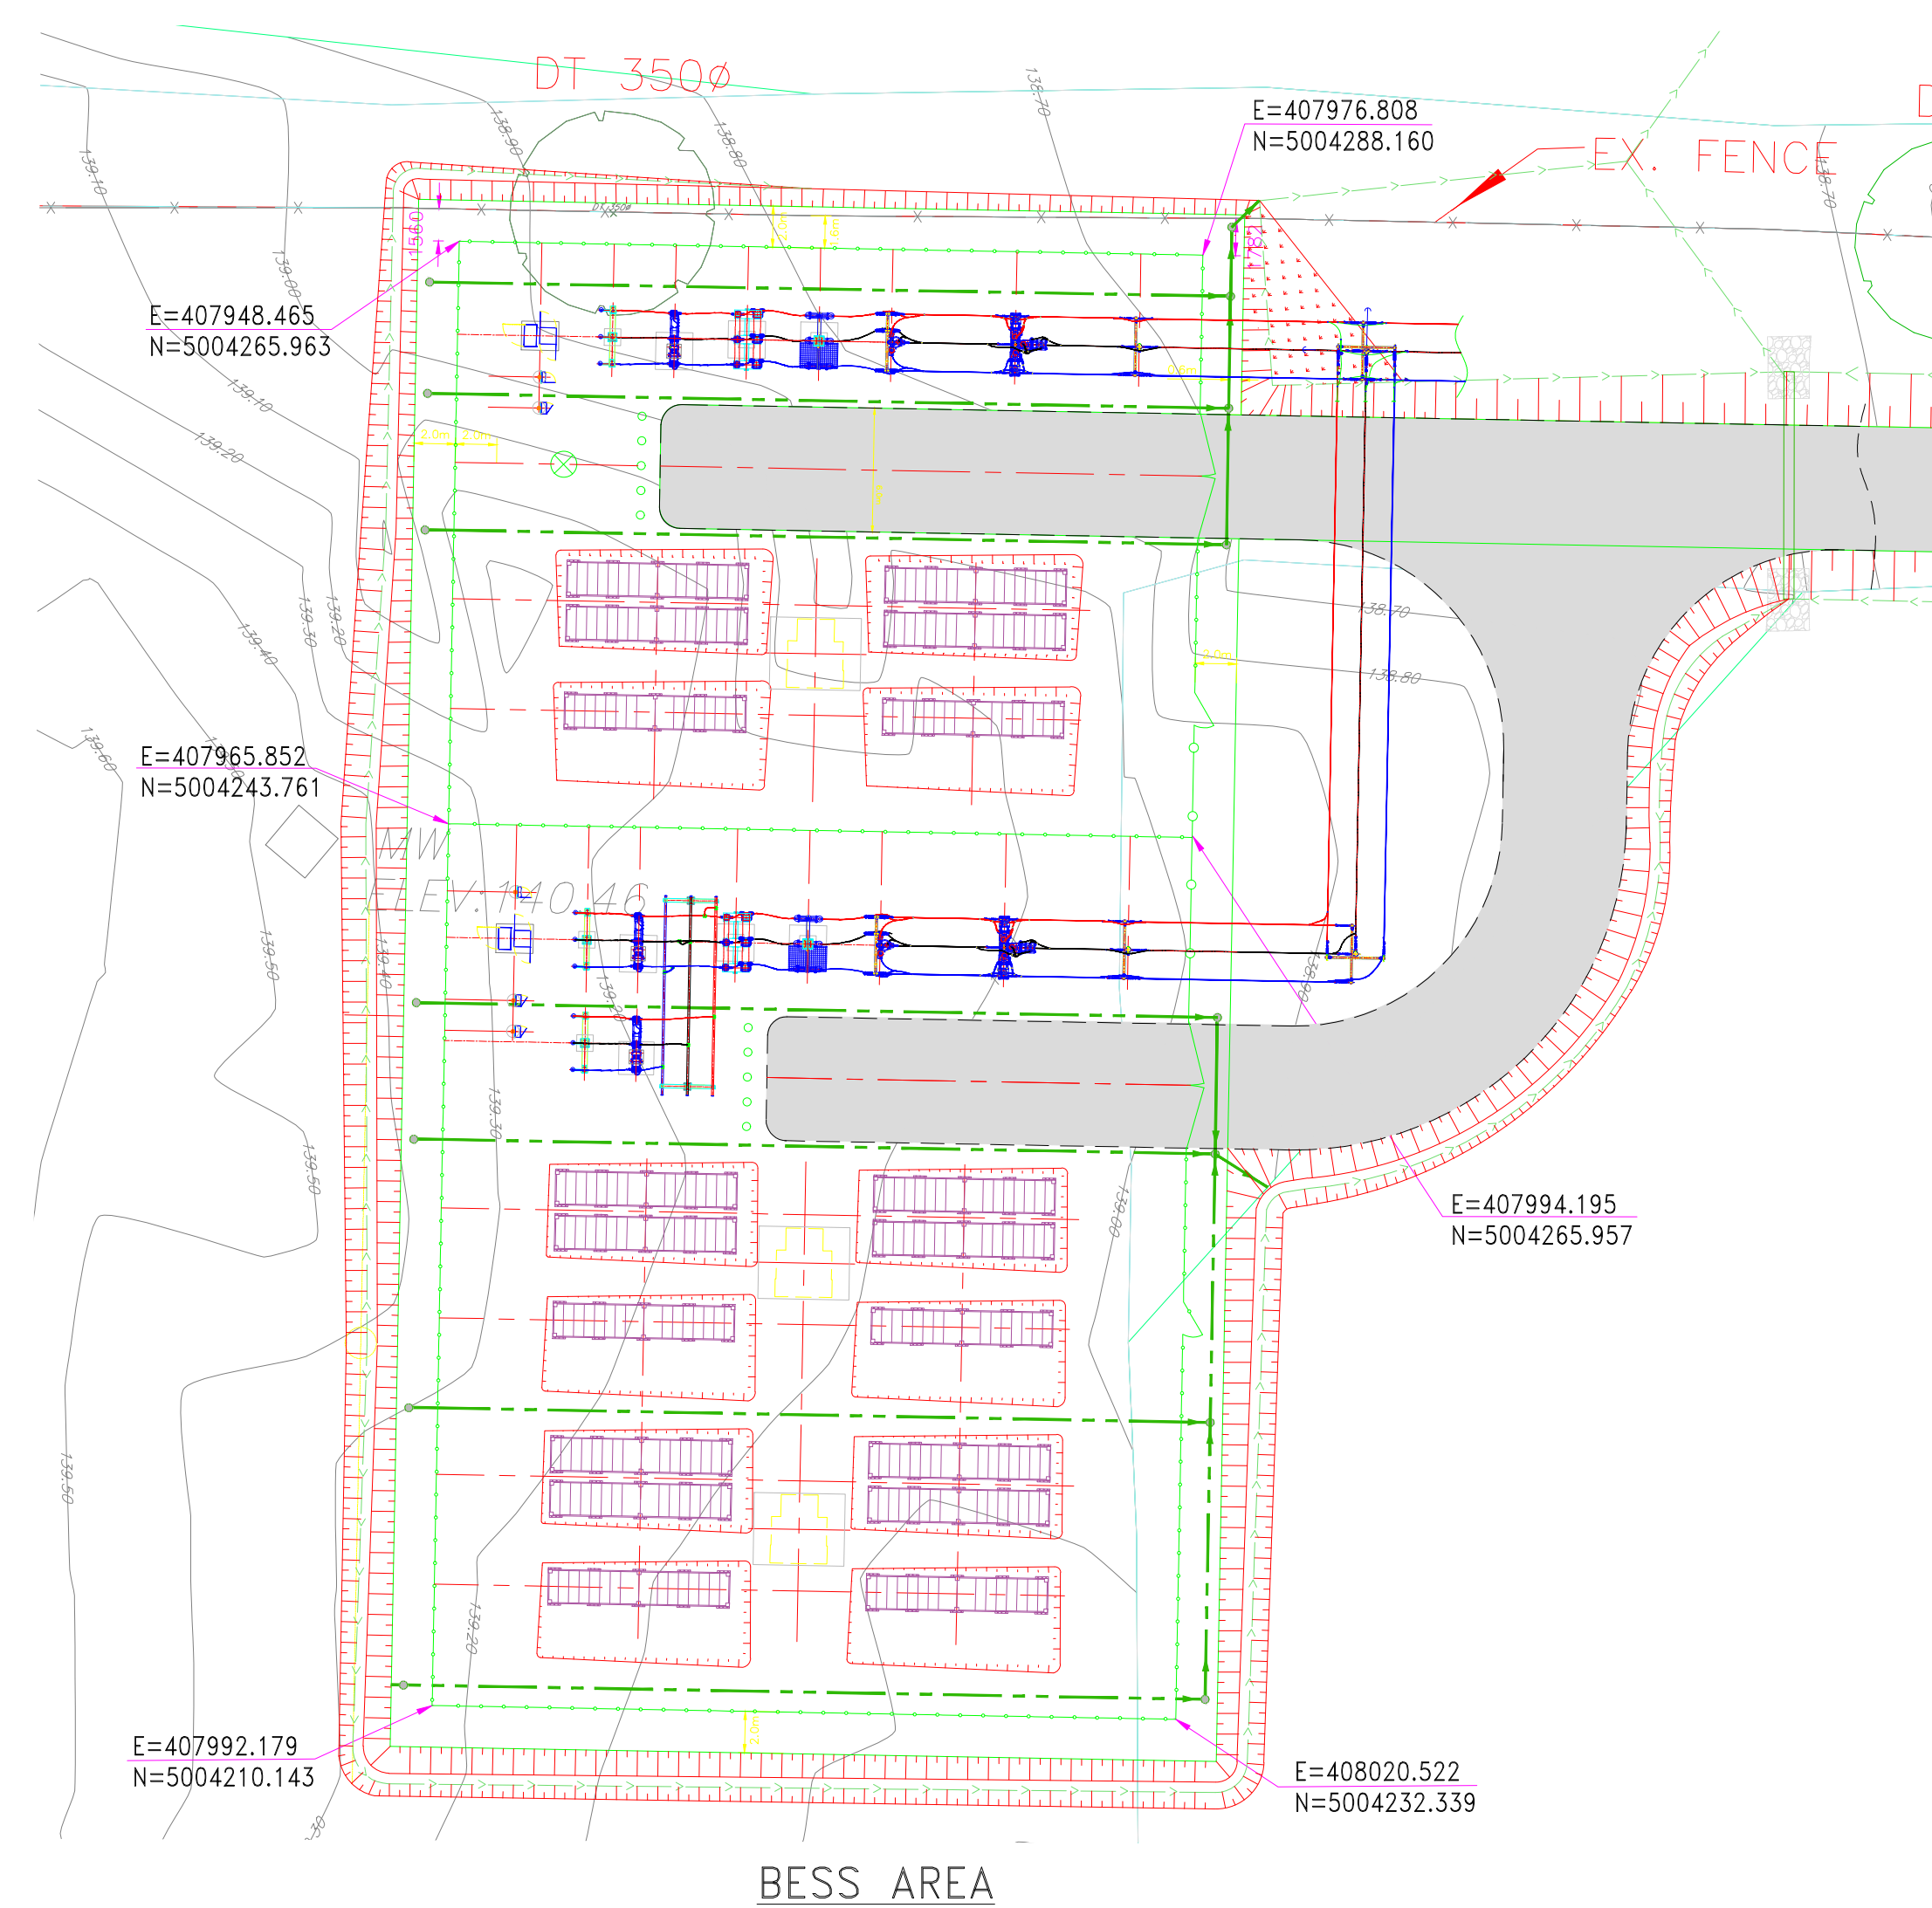

BESS AREA

0	ISSUE FOR CONSTRUCTION	30/09/2024	EH	SB	KW
REV	REMARKS	DATE	DRAWN	CHECKED	APPROVED

ISSUE FOR REVIEW



**Black & McDonald**

BLACK & McDONALD LTD.  
31 MILLMAN CRT.  
SCARBOROUGH, ONT.  
M1X 1S6  
TEL: (416) 291-8200  
FAX: (416) 291-2282

THIS DRAWING IS THE INTELLECTUAL PROPERTY OF BLACK AND MCDONALD LIMITED AND IS NOT TO BE LOANED OR REPRODUCED IN ANY WAY WITHOUT THE WRITTEN CONSENT OF BLACK AND MCDONALD LIMITED.

COMPASS ENERGY ALMONTE BESS

ALMONTE 2 (9.98 MV BESS)  
SITE LAYOUT PLAN

CLIENT DRAWING NUMBER

DRAWING NUMBER	2428-C01	REVISION	0	SHEET	0001
DATE	17/07/2024	DRAWN	HB	CHECKED	AP
APPROVED	KW	SCALE:	N.T.S.		



ENG. SEAL

